

6

5

4




3

2

1

Display

REVISION RECORD			
LTR	ECO NO:	APPROVED:	DATE:
0.9	Utkast	Y	6/4

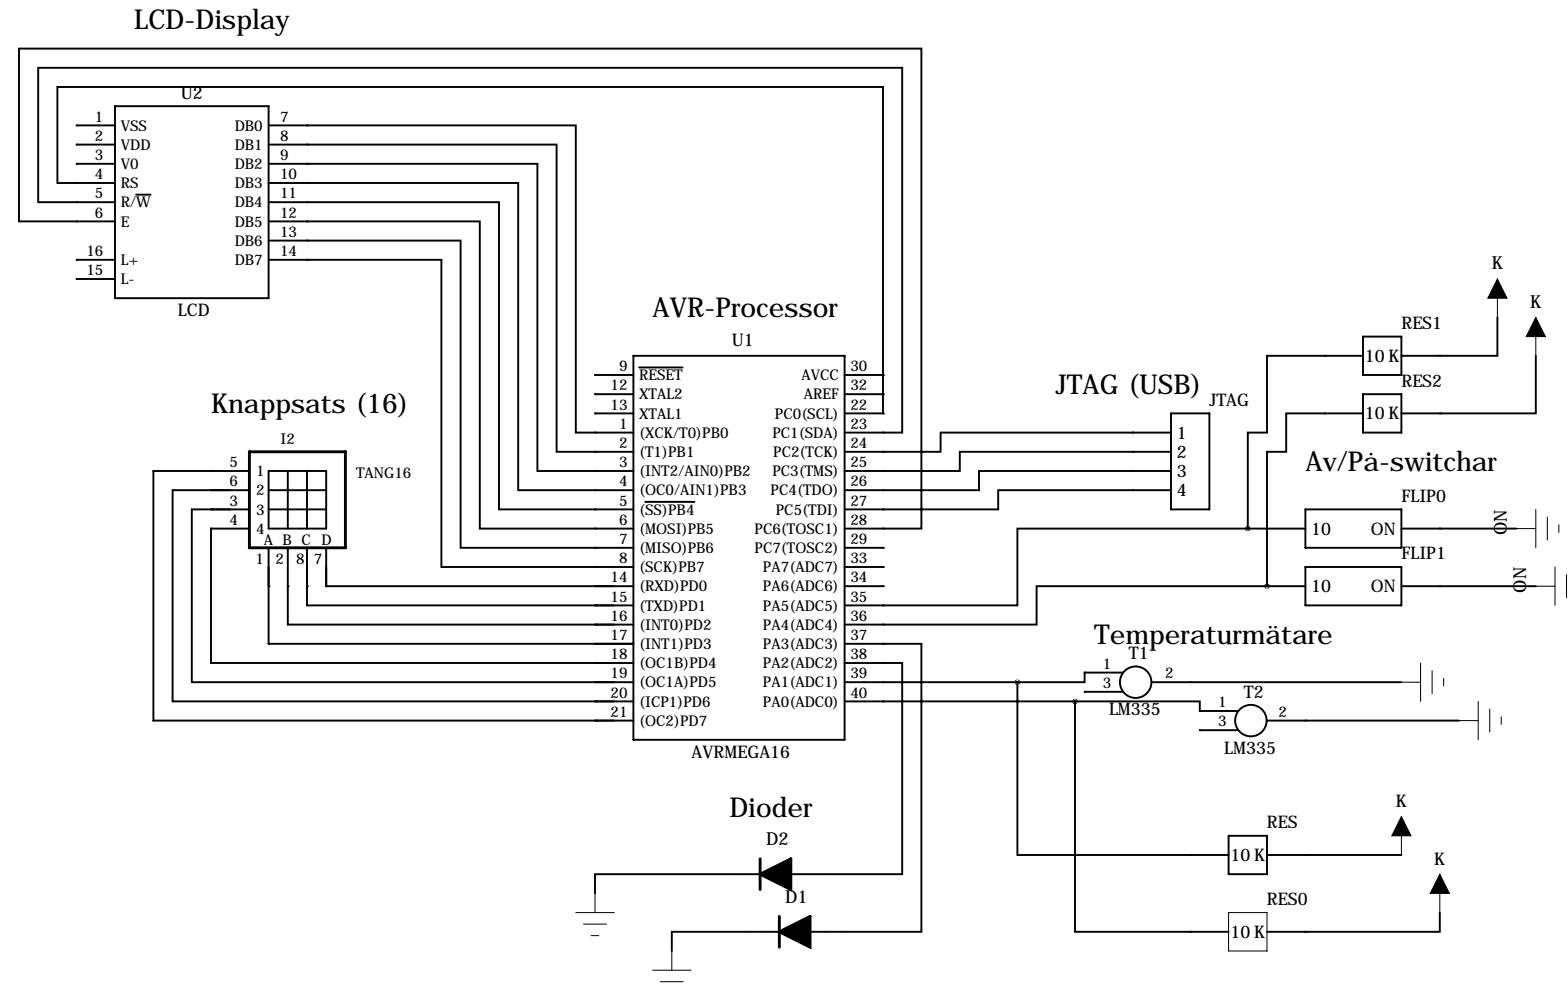

COMPANY: Digitala Projekt, EITF11, LTH			
TITLE: Kyl- & Frysövervakning			
CHECKED:	DATED:	CODE:	REV:
Jan, Oscar	2011-04-01	FREZ	1.0
CHECKED:	DATED:	SIZE:	DRAWING NO:
Bertil Lindvall	2011-04-06	B	1
QUALITY CONTROL:	DATED:	SCALE: 1.0	
-	-	SHEET: 1	
RELEASED:	DATED:		
-	-		

D

C

B

A

D

C

B

A

6

5

4

3

2

1

REVISION RECORD			
LTR	ECO NO:	APPROVED:	DATE:

D

D

C

C

B

B

A

A

DRAWN: Jan, Oscar	DATED: 2011-04-01
CHECKED: Bertil Lindvall	DATED: TBD
QUALITY CONTROL: -	DATED: -
RELEASED: -	DATED: 2011-04-06

COMPANY: <b>Digitala Projekt, EITF11, LTH</b>			
TITLE: <b>Kyl- &amp; Frysövervakning</b>			
CODE: <b>FREZ</b>	SIZE: <b>B</b>	DRAWING NO: <b>1</b>	REV: <b>1.0</b>
SCALE: 1.0		SHEET: - <del>0</del> F 8	

6

5

4

3

2

1

REVISION RECORD			
LTR	ECO NO:	APPROVED:	DATE:

D

D

C

C

B

B

A

A

DRAWN: Jan, Oscar	DATED: 2011-04-01
CHECKED: Bertil Lindvall	DATED: TBD
QUALITY CONTROL: -	DATED: -
RELEASED: -	DATED: 2011-04-06

COMPANY: <b>Digitala Projekt, EITF11, LTH</b>			
TITLE: <b>Kyl- &amp; Frysövervakning</b>			
CODE: <b>FREZ</b>	SIZE: <b>B</b>	DRAWING NO: <b>1</b>	REV: <b>1.0</b>
SCALE: 1.0		SHEET: - <del>0</del> F 8	









